


S:\Delineacion\01-ENCARRECS\ANY 2024\2453 4 CAMPS FONDEIG AS BUILT-MATEU\01_SANT ELM\03_PLANTA GENERAL_Sant Elm_Per Explotacio-1.dwg

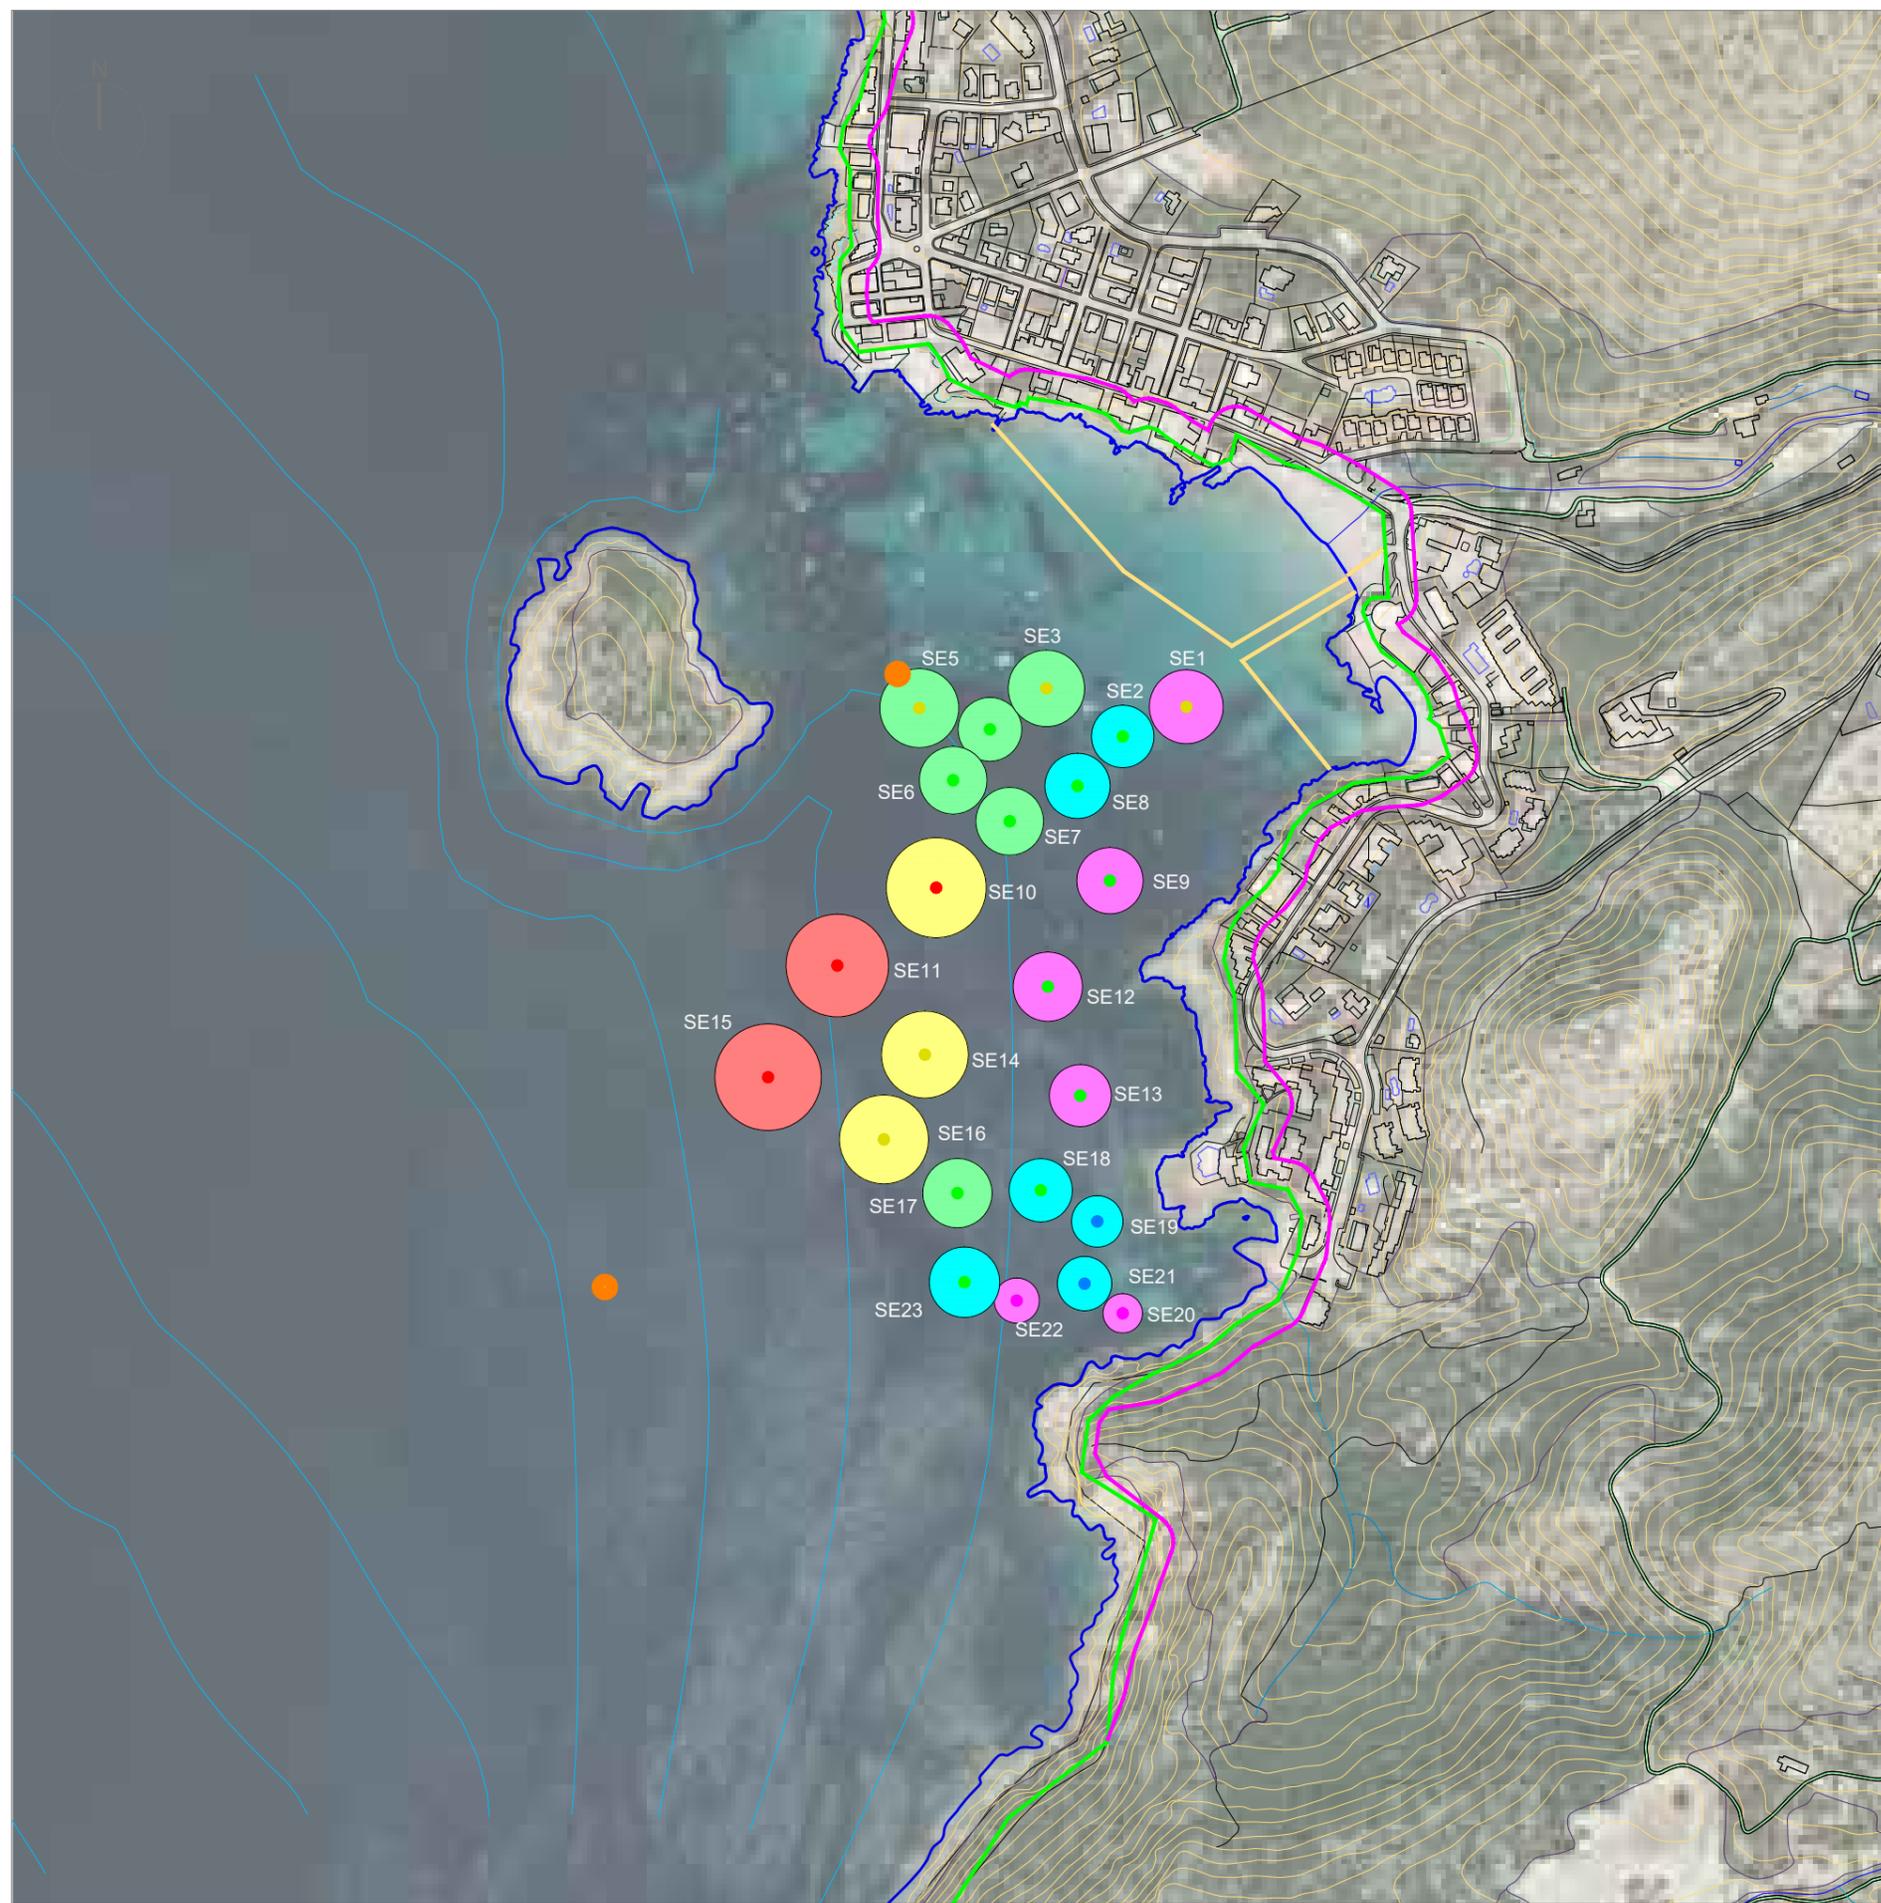

LEYENDA

- Zona Baño
- Deslinde D.P.M.T.
- Límite Servidumbre tránsito
- Boya Eslora 8 m (6)
- Boya Eslora 12 m (6)
- Boya Eslora 15 m (6)
- Boya Eslora 20 m (3)
- Boya Eslora 25 m (2)
- Boya Balizamiento (2)

Identificador	Calado
SE01	5,6
SE02	6,6
SE03	6,0
SE04	7,9
SE05	8,7
SE06	10,0
SE07	10,5
SE08	8,0
SE09	9,6
SE10	12,3
SE11	14,0
SE12	11,5
SE13	6,0
SE14	13,1
SE15	16,0
SE16	14,6
SE17	11,4
SE18	7,1
SE19	5,5
SE20	5,0
SE21	7,4
SE22	8,5
SE23	11,5

Web: www.tpe.es